


**OVERALL SITE PLAN**  
 SCALE: 1/32" = 1'-0"  
 50 25 0 50 100

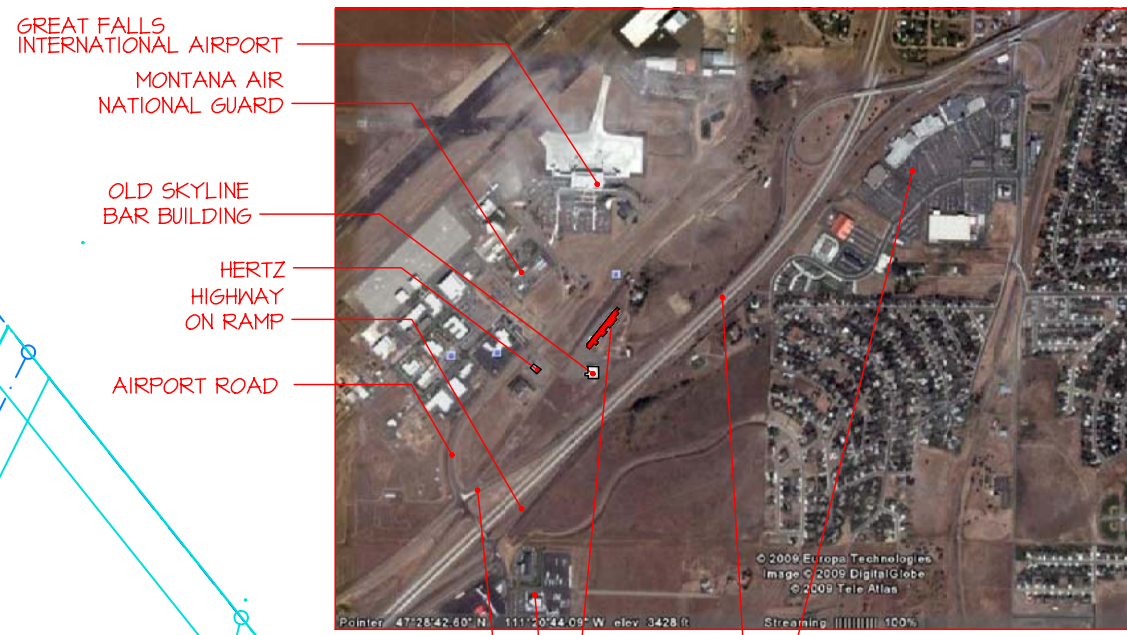

**VICINITY MAP**  
 SCALE: NOT TO SCALE

DRAWING INDEX	
A-1	VICINITY MAP AND OVERALL SITE PLAN
A-2	OVERALL PLAN AND UNITS 4A, 4B, AND 4C
A-3	UNIT 4
A-4	UNITS 5 AND 6

No.	Date	By	Revisions
1			

Seals :

**COPYRIGHT 2006 Darrell A. Swanson**  
 ALL RIGHTS RESERVED  
 All drawings and specifications are and at all times remain the exclusive property of Darrell A. Swanson Architect, and may not be used or reproduced without the architect's consent. All dimensions and details shall be verified reporting any discrepancies to the architect before proceeding with work. Do not scale drawings.

Folio no. :  
 Date : 1 FEB 04  
 Scale : AS SHOWN  
 Designed by :  
 Drawn by : NH/DS  
 Checked by : DAS  
 Approved by :

Date issued for Design Review :  
 Date issued for Zoning Permit :  
 Date issued for Prelim. BP Review :  
 Date issued for Building Permit :  
 Date issued for Bid :  
 Date issued for Construction :

**SWANSON ARCHITECTS INC.**  
 P. O. BOX 11849  
 Bozeman, Montana 59719  
 406.624.0180  
 Fax 406.624.0182

Project title :  
**SWANSON WAREHOUSE**  
 2501 OLD AIRPORT ROAD—GREAT FALLS

Sheet title :  
**VICINITY MAP AND OVERALL SITE PLAN**

Sheet no. :  
**A-1**